


Autodesk Docs/021336-000/2323_Lino Lakes WTP_ARC4/4/2024 11:42:55 AM

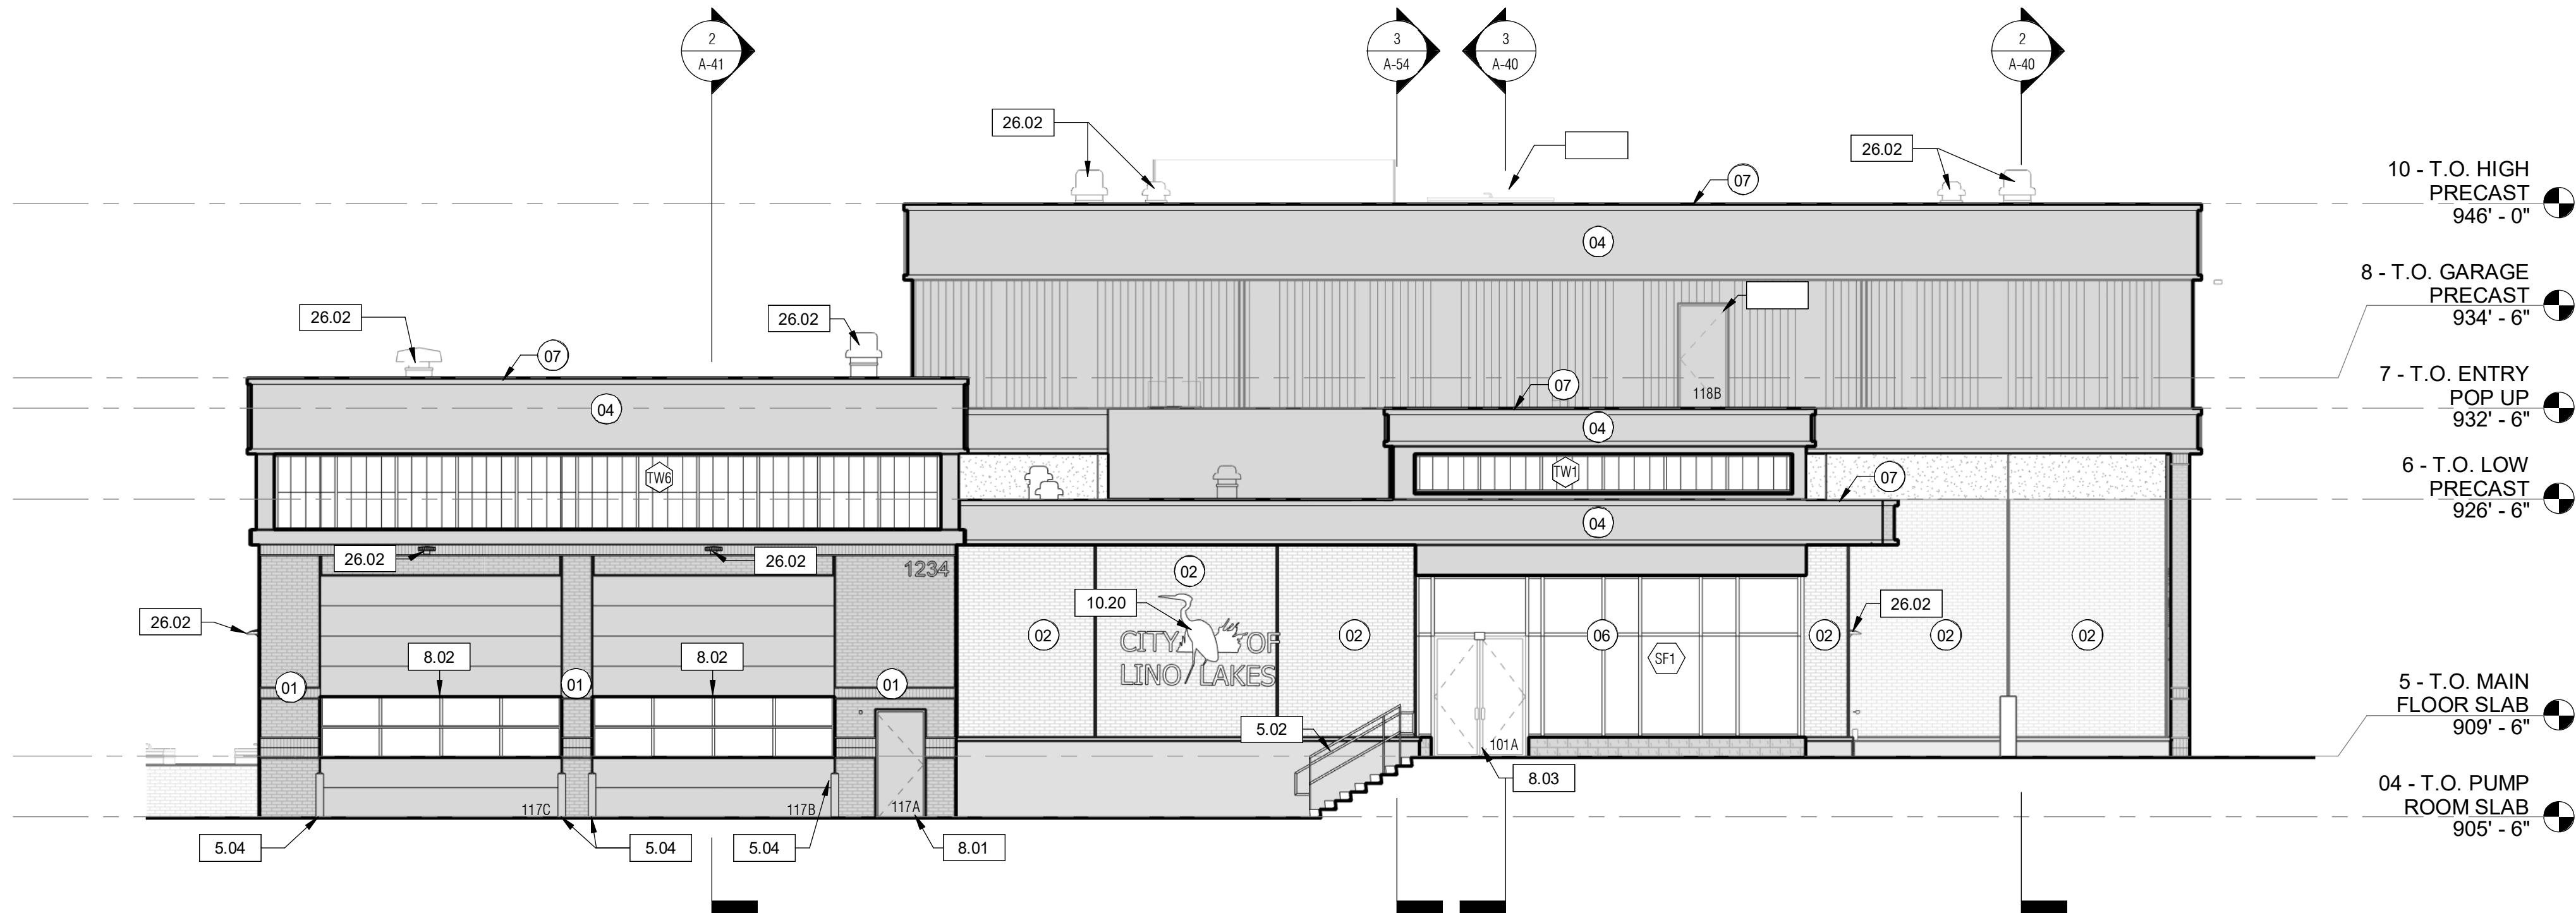

1 EAST ELEVATION
1/8" = 1'-0"



2 NORTH ELEVATION
1/8" = 1'-0"

KEYNOTES

- 01 INSULATED ARCHITECTURAL PRECAST CONCRETE WALL PANELS - DARK THIN BRICK VENEER, SEE WALL PANEL DETAIL FOR MORE INFO
- 02 INSULATED ARCHITECTURAL PRECAST CONCRETE WALL PANELS - LIGHT THIN BRICK VENEER, SEE WALL PANEL DETAIL FOR MORE INFO
- 03 PREFINISHED PREFORMED METAL PANEL WITH CONCEALED FASTENERS
- 04 PREFINISHED METAL FASCIA WITH CONCEALED FASTENERS
- 05 TRANSLUCENT WALL PANEL SYSTEM
- 06 PRE-FINISHED ALUM. STOREFRONT WINDOW SYSTEM - SEE WINDOW SCHEDULE FOR GLAZING TYPE AND SYSTEM INFO.
- 07 PRE-FINISHED MTL. PARAPET CAP

KEYNOTE LEGEND

NO.	DATE	DESCRIPTION	PERMIT SET
3.12		HALF HEIGHT PRECAST CONCRETE WALL WITH CAST-IN THIN BRICK	
5.02		FLOOR MOUNTED STEEL PIPE GUARDRAILS IN ACCORDANCE WITH MN ADA ACCESSIBILITY CODE SECTION 307.4, PAINT - TYP. @ AREAS UNDER OPEN STAIRWAYS	
5.04		6" DIA. EXTERIOR STEEL BOLLARDS FILLED WITH CONCRETE, PAINT - SEE DETAIL	
8.01		EXTERIOR HOLLOW METAL DOOR AND FRAME, PAINT PER SCHEDULE - SEE SCHEDULE FOR INFORMATION, PROVIDE STRUCTURAL STOOP AT ALL EXTERIOR DOORS	
8.02		PRE-FINISHED METAL CUSTOM COLOR AND GLAZED SECTIONAL OVERHEAD DOOR. PROVIDE STEEL PLATE AT JAMB AND OPENING. PAINT PER SCHEDULE. PROVIDE (2) BOLLARDS AT EXTERIOR OF EACH DOOR, PROVIDE DOOR APRON MIN. 4' FROM EXTERIOR FACE OF BUILDING	
8.03		PRE-FINISHED ALUMINUM WINDOW / ENTRY SYSTEM, SEE SCHEDULE FOR TYPE INFORMATION	
10.20		BUILDING MOUNTED LOGO SIGNAGE - SEE A-32	
26.02		WALL PACK LIGHT - SEE ELECTRICAL	



WSB PROJECT NO.:
021336-000

SCALE: DESIGN BY:
SHOWN Designer
PLAN BY: CHECK BY:
Designer Checker

REVISIONS

NO.	DATE	DESCRIPTION	PERMIT SET
0	3/29/2024		

I HEREBY CERTIFY THAT THIS PLAN, SPECIFICATION, OR REPORT WAS PREPARED BY ME OR UNDER MY DIRECT SUPERVISION AND THAT I AM A DULY LICENSED ARCHITECT UNDER THE LAWS OF THE STATE OF MINNESOTA.

Thomas R. Stromsodt
THOMAS R. STROMSODT

DATE: 3/29/2024 LIC. NO.: 48038

WATER TREATMENT
PLANT
CITY OF LINO LAKES,
MINNESOTA

BUILDING
ELEVATIONS

SHEET
A-30