



K:\021336-000\Cadd\Plan\021336-000-C SITE-PLAN.dwg 4/4/2024 2:01:27 AM

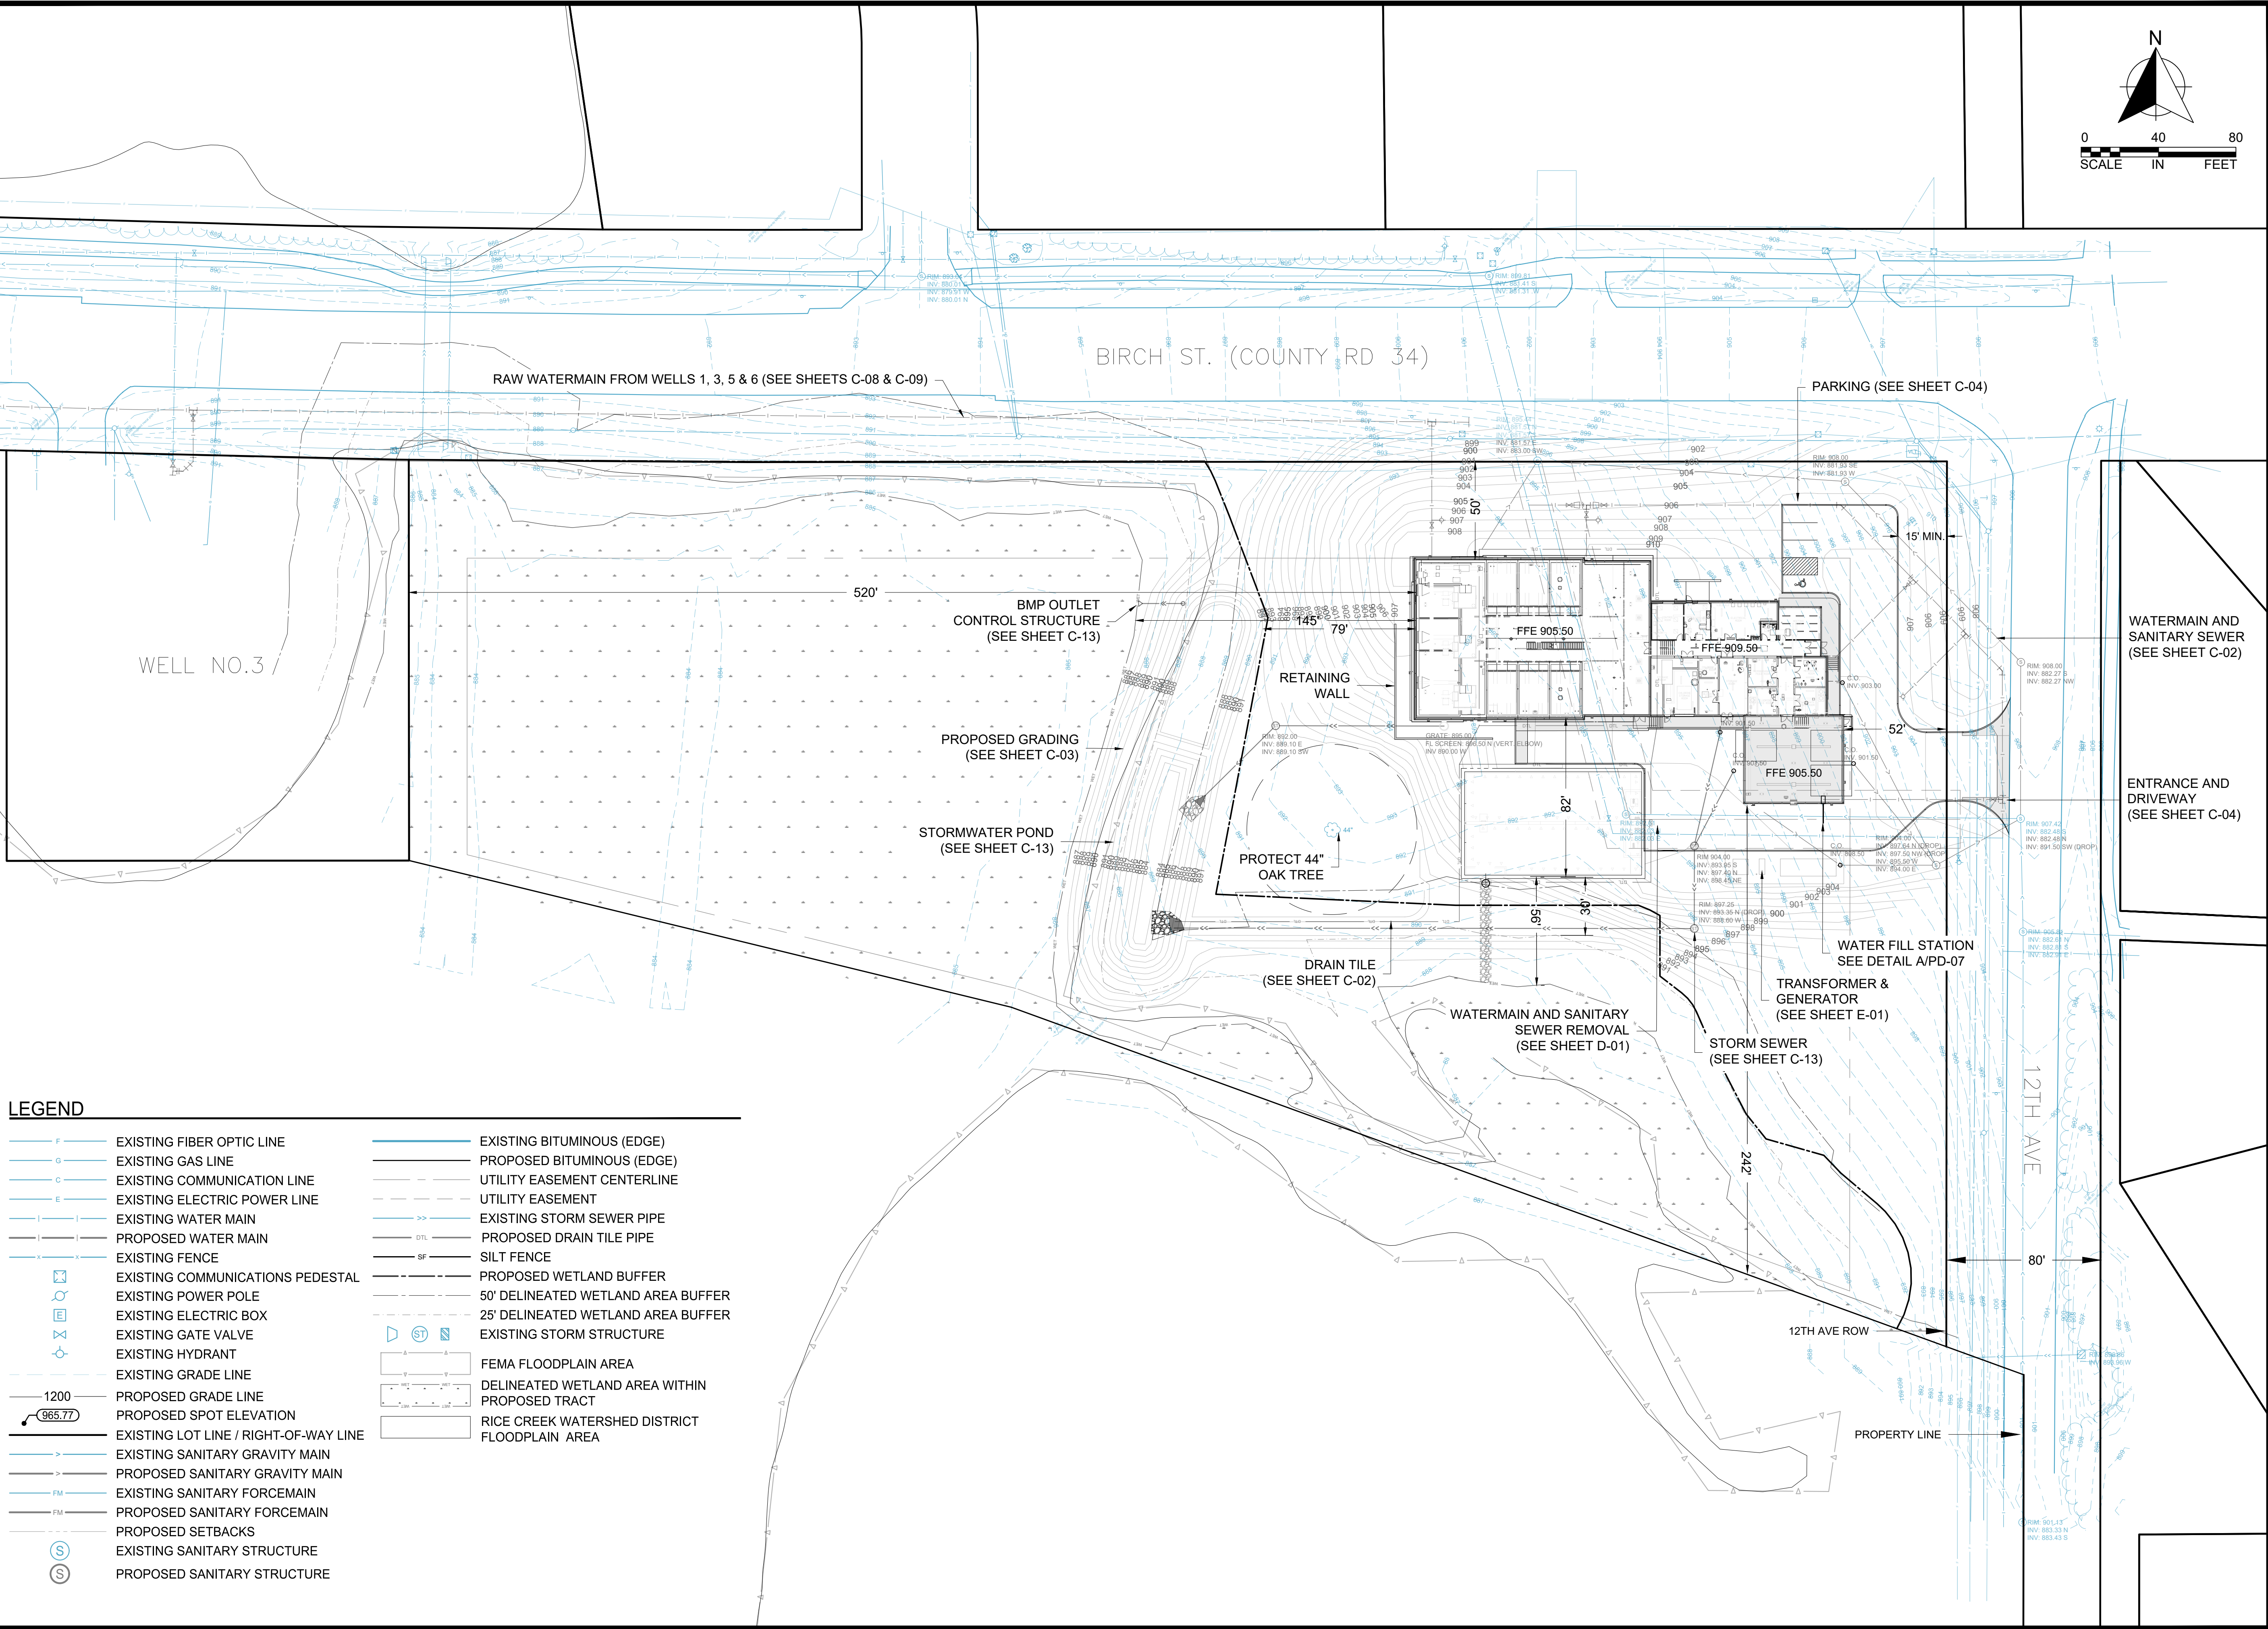

LEGEND

- | | | | |
|-----------|---------------------------------------|---------|---|
| — F — | EXISTING FIBER OPTIC LINE | — | EXISTING BITUMINOUS (EDGE) |
| — G — | EXISTING GAS LINE | — | PROPOSED BITUMINOUS (EDGE) |
| — C — | EXISTING COMMUNICATION LINE | — | UTILITY EASEMENT CENTERLINE |
| — E — | EXISTING ELECTRIC POWER LINE | — | UTILITY EASEMENT |
| — I — | EXISTING WATER MAIN | — >> — | EXISTING STORM SEWER PIPE |
| — I — | PROPOSED WATER MAIN | — DTL — | PROPOSED DRAIN TILE PIPE |
| — X — X — | EXISTING FENCE | — SF — | SILT FENCE |
| ⊠ | EXISTING COMMUNICATIONS PEDESTAL | — | PROPOSED WETLAND BUFFER |
| ⊠ | EXISTING POWER POLE | — | 50' DELINEATED WETLAND AREA BUFFER |
| ⊠ | EXISTING ELECTRIC BOX | — | 25' DELINEATED WETLAND AREA BUFFER |
| ⊠ | EXISTING GATE VALVE | — | EXISTING STORM STRUCTURE |
| ⊠ | EXISTING HYDRANT | — | FEMA FLOODPLAIN AREA |
| — | EXISTING GRADE LINE | — | DELINEATED WETLAND AREA WITHIN PROPOSED TRACT |
| — 1200 — | PROPOSED GRADE LINE | — | RICE CREEK WATERSHED DISTRICT FLOODPLAIN AREA |
| ⬤ 965.77 | PROPOSED SPOT ELEVATION | | |
| — | EXISTING LOT LINE / RIGHT-OF-WAY LINE | | |
| — > — | EXISTING SANITARY GRAVITY MAIN | | |
| — > — | PROPOSED SANITARY GRAVITY MAIN | | |
| — FM — | EXISTING SANITARY FORCEMAIN | | |
| — FM — | PROPOSED SANITARY FORCEMAIN | | |
| — | PROPOSED SETBACKS | | |
| ⊠ | EXISTING SANITARY STRUCTURE | | |
| ⊠ | PROPOSED SANITARY STRUCTURE | | |

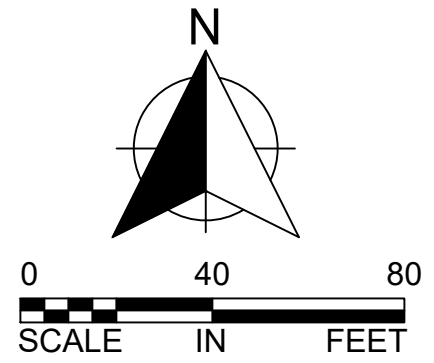

WSB PROJECT NO.:
021336-000

SCALE: SHOWN
PLAN BY: WWS
DESIGN BY: JSC
CHECK BY: SGN

REVISIONS

NO.	DATE	DESCRIPTION	PERMIT SET
1	03/29/2024		

I HEREBY CERTIFY THAT THIS PLAN, SPECIFICATION, OR REPORT WAS PREPARED BY ME OR UNDER MY DIRECT SUPERVISION AND THAT I AM A DULY LICENSED PROFESSIONAL ENGINEER UNDER THE LAWS OF THE STATE OF MINNESOTA.

Jonathan S. Christensen
JONATHAN S. CHRISTENSEN, P.E.

DATE: 03/29/2024 LIC. NO.: 57814

WATER TREATMENT
PLANT
CITY OF LINO LAKES,
MINNESOTA

SITE PLAN

SHEET
C-01